


PLOTTED ON: 2023-08-18 8:04 AM PLOTTED BY: Lindsey FILENAME: C:\Users\Lindsey\OneDrive - Black Bear Environmental LLC\Desktop\BlackBear Enviro\03-Blue Sky Assets, LLC\KOLS Hangar\KOLS HANGAR G-1.dwg

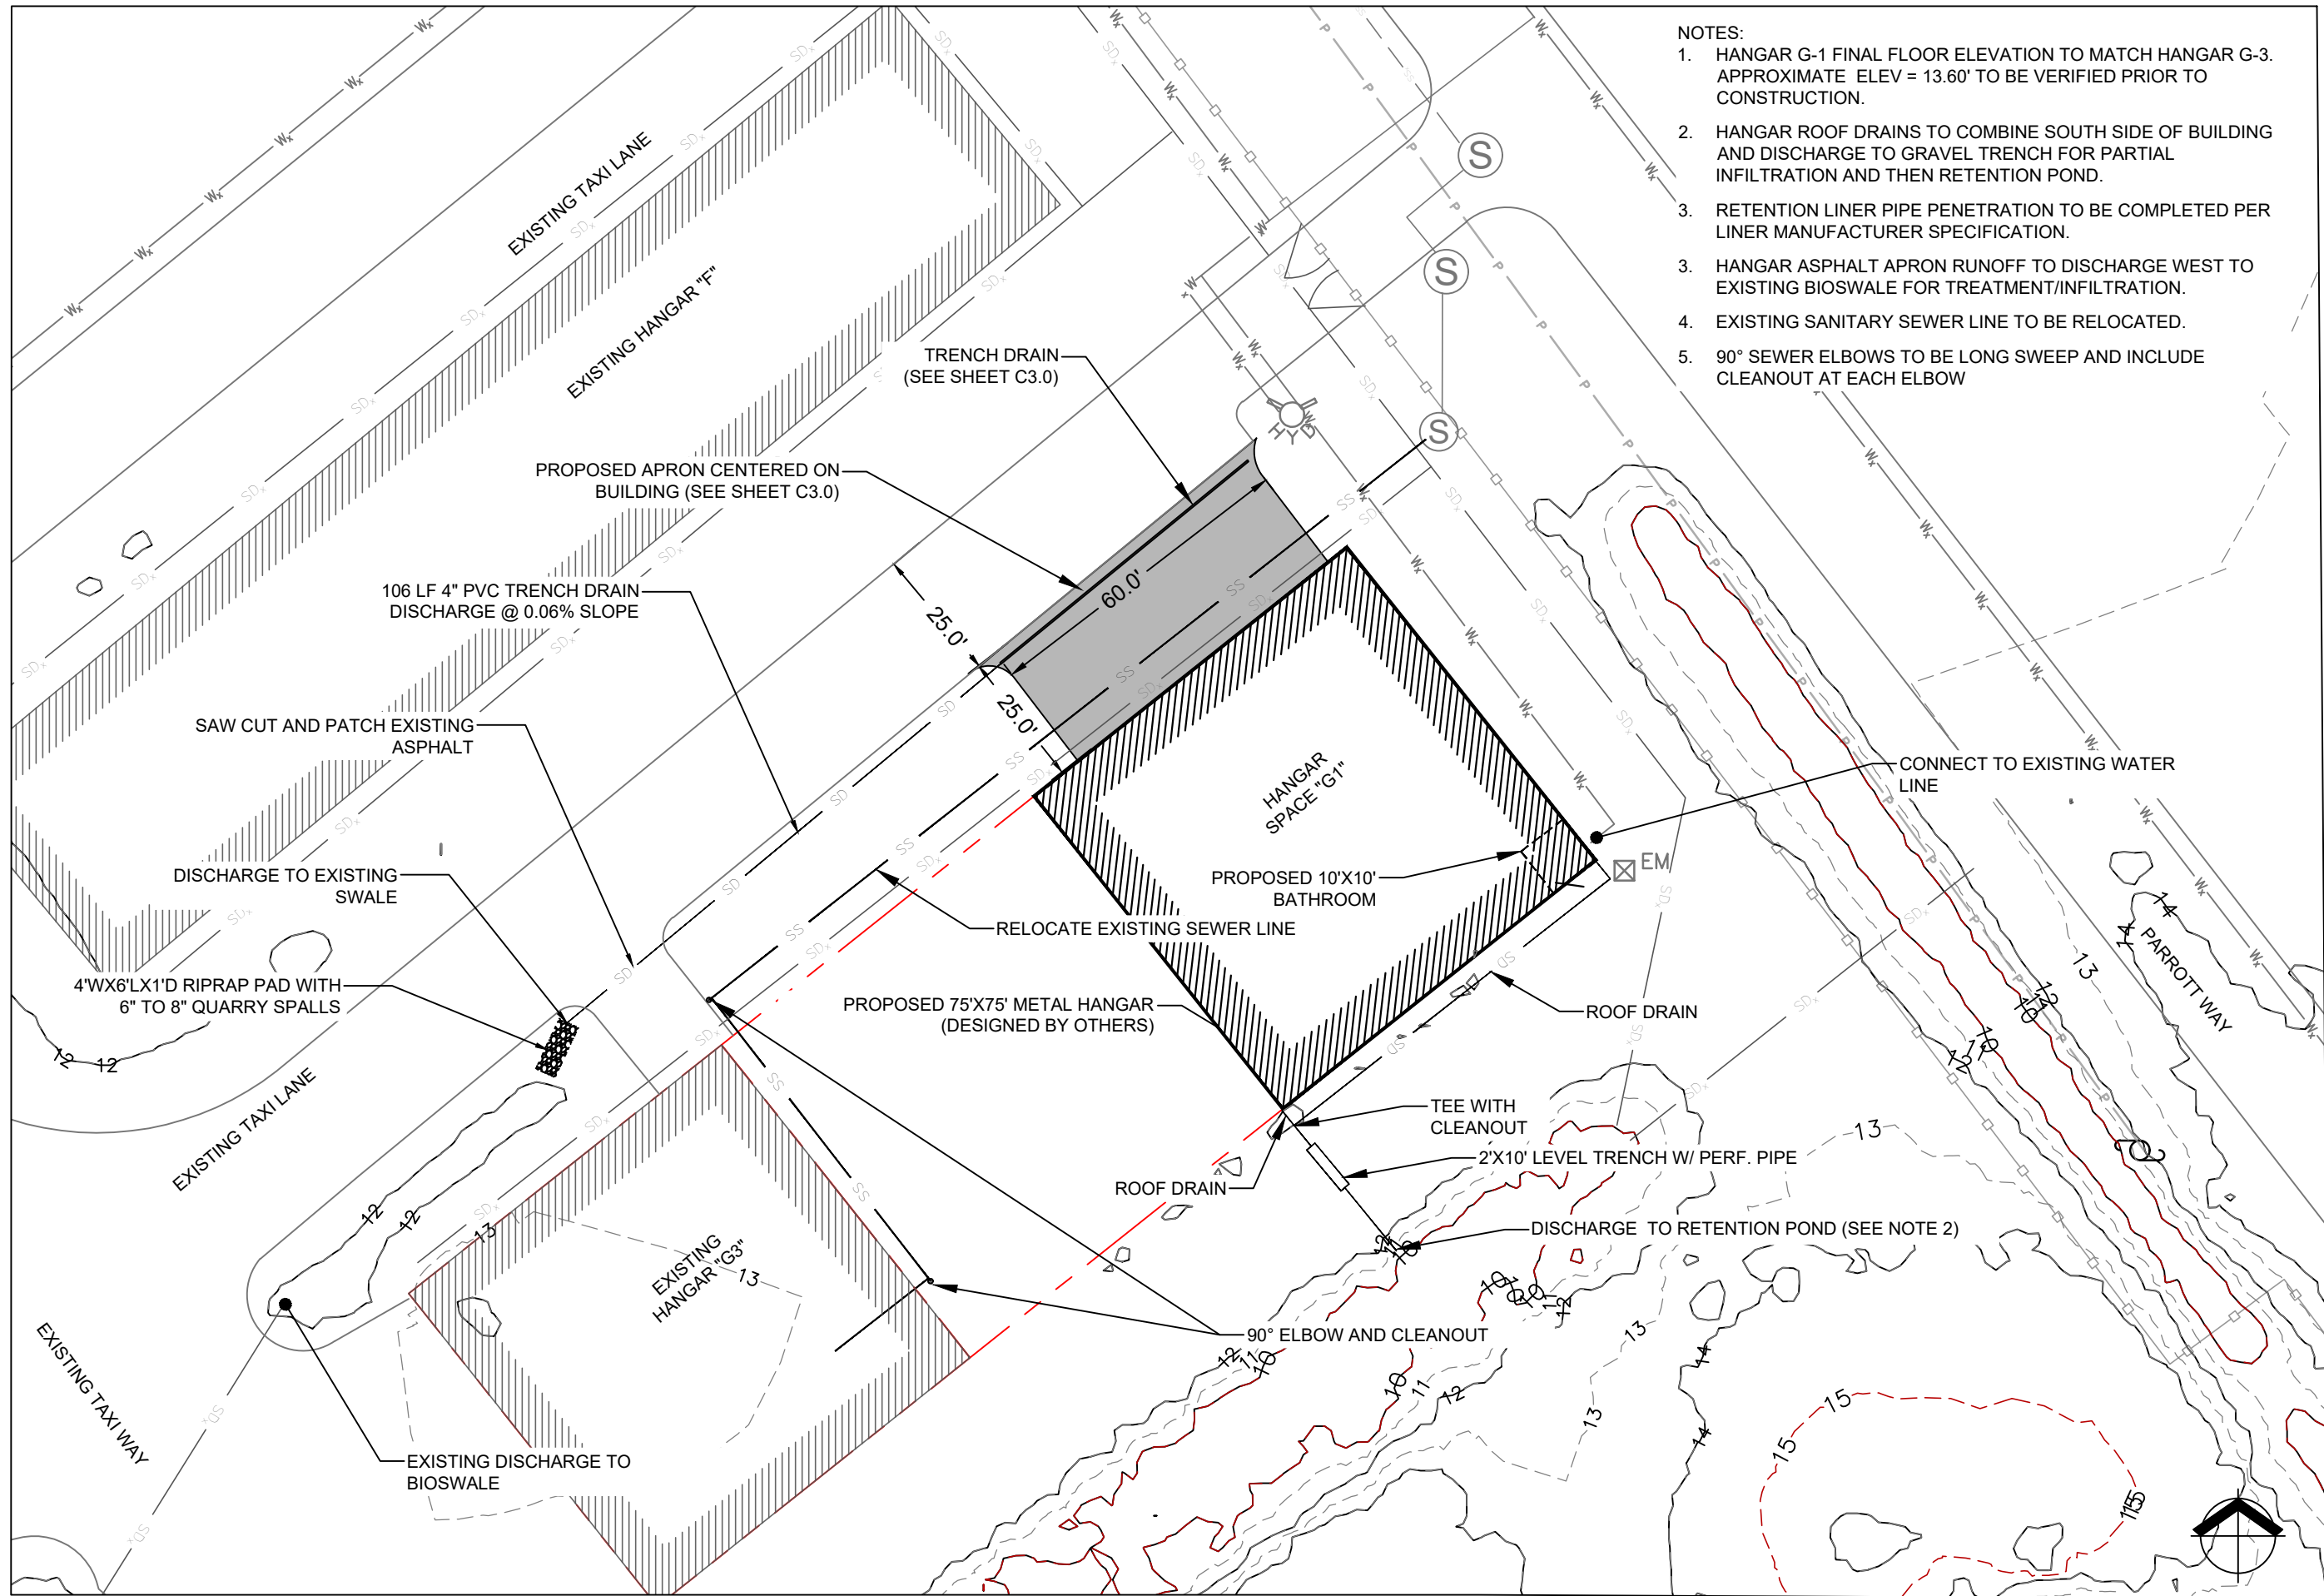

- NOTES:
- HANGAR G-1 FINAL FLOOR ELEVATION TO MATCH HANGAR G-3. APPROXIMATE ELEV = 13.60' TO BE VERIFIED PRIOR TO CONSTRUCTION.
 - HANGAR ROOF DRAINS TO COMBINE SOUTH SIDE OF BUILDING AND DISCHARGE TO GRAVEL TRENCH FOR PARTIAL INFILTRATION AND THEN RETENTION POND.
 - RETENTION LINER PIPE PENETRATION TO BE COMPLETED PER LINER MANUFACTURER SPECIFICATION.
 - HANGAR ASPHALT APRON RUNOFF TO DISCHARGE WEST TO EXISTING BIOSWALE FOR TREATMENT/INFILTRATION.
 - EXISTING SANITARY SEWER LINE TO BE RELOCATED.
 - 90° SEWER ELBOWS TO BE LONG SWEEP AND INCLUDE CLEANOUT AT EACH ELBOW



LOT G-1 HANGAR
BLUE SKY ASSETS, LLC
SOUTHWEST WASHINGTON REGIONAL AIRPORT

ISSUE	DATE	DESCRIPTION
01	6/15/2023	INCLUDE TAXI LANE WIDTH AND OFFSET DIMENSIONS

PROJECT: KOLS HANGAR
DESIGNED: L. CROSBY
DRAWN: L. CROSBY
CHECKED: S. ANDERSON
SCALE
0 15' 30'
NOTE: BAR IS 1/2 INCH ON ORIGINAL DRAWING. IF NOT 1/2 INCH ON THIS SHEET, ADJUST SCALE ACCORDINGLY.
SHEET TITLE

SITE PLAN
SHEET
C2.0



LINDSEY@BLACKBEARENVIRO.COM
CELL: 360.989.4836